

# Memorial Drive Mobility & Drainage Improvements Project

## PROJECT UPDATE

CSJ No. 0912-72-391  
WBS No. N-T17000-0031B-7  
TIRZ 17 CIP No. T-1738A

10/30/2018



Lockwood, Andrews  
& Newnam, Inc.  
A LEO A DALY COMPANY



# Memorial Drive



Limits: Beltway 8 to Tallowood Drive



TxDOT Approved Design Summary Report (DSR)


Typical Sections

Lowering Roadway



Proposed Drainage:

**NO CHANGE IN FLOW PATTERNS**

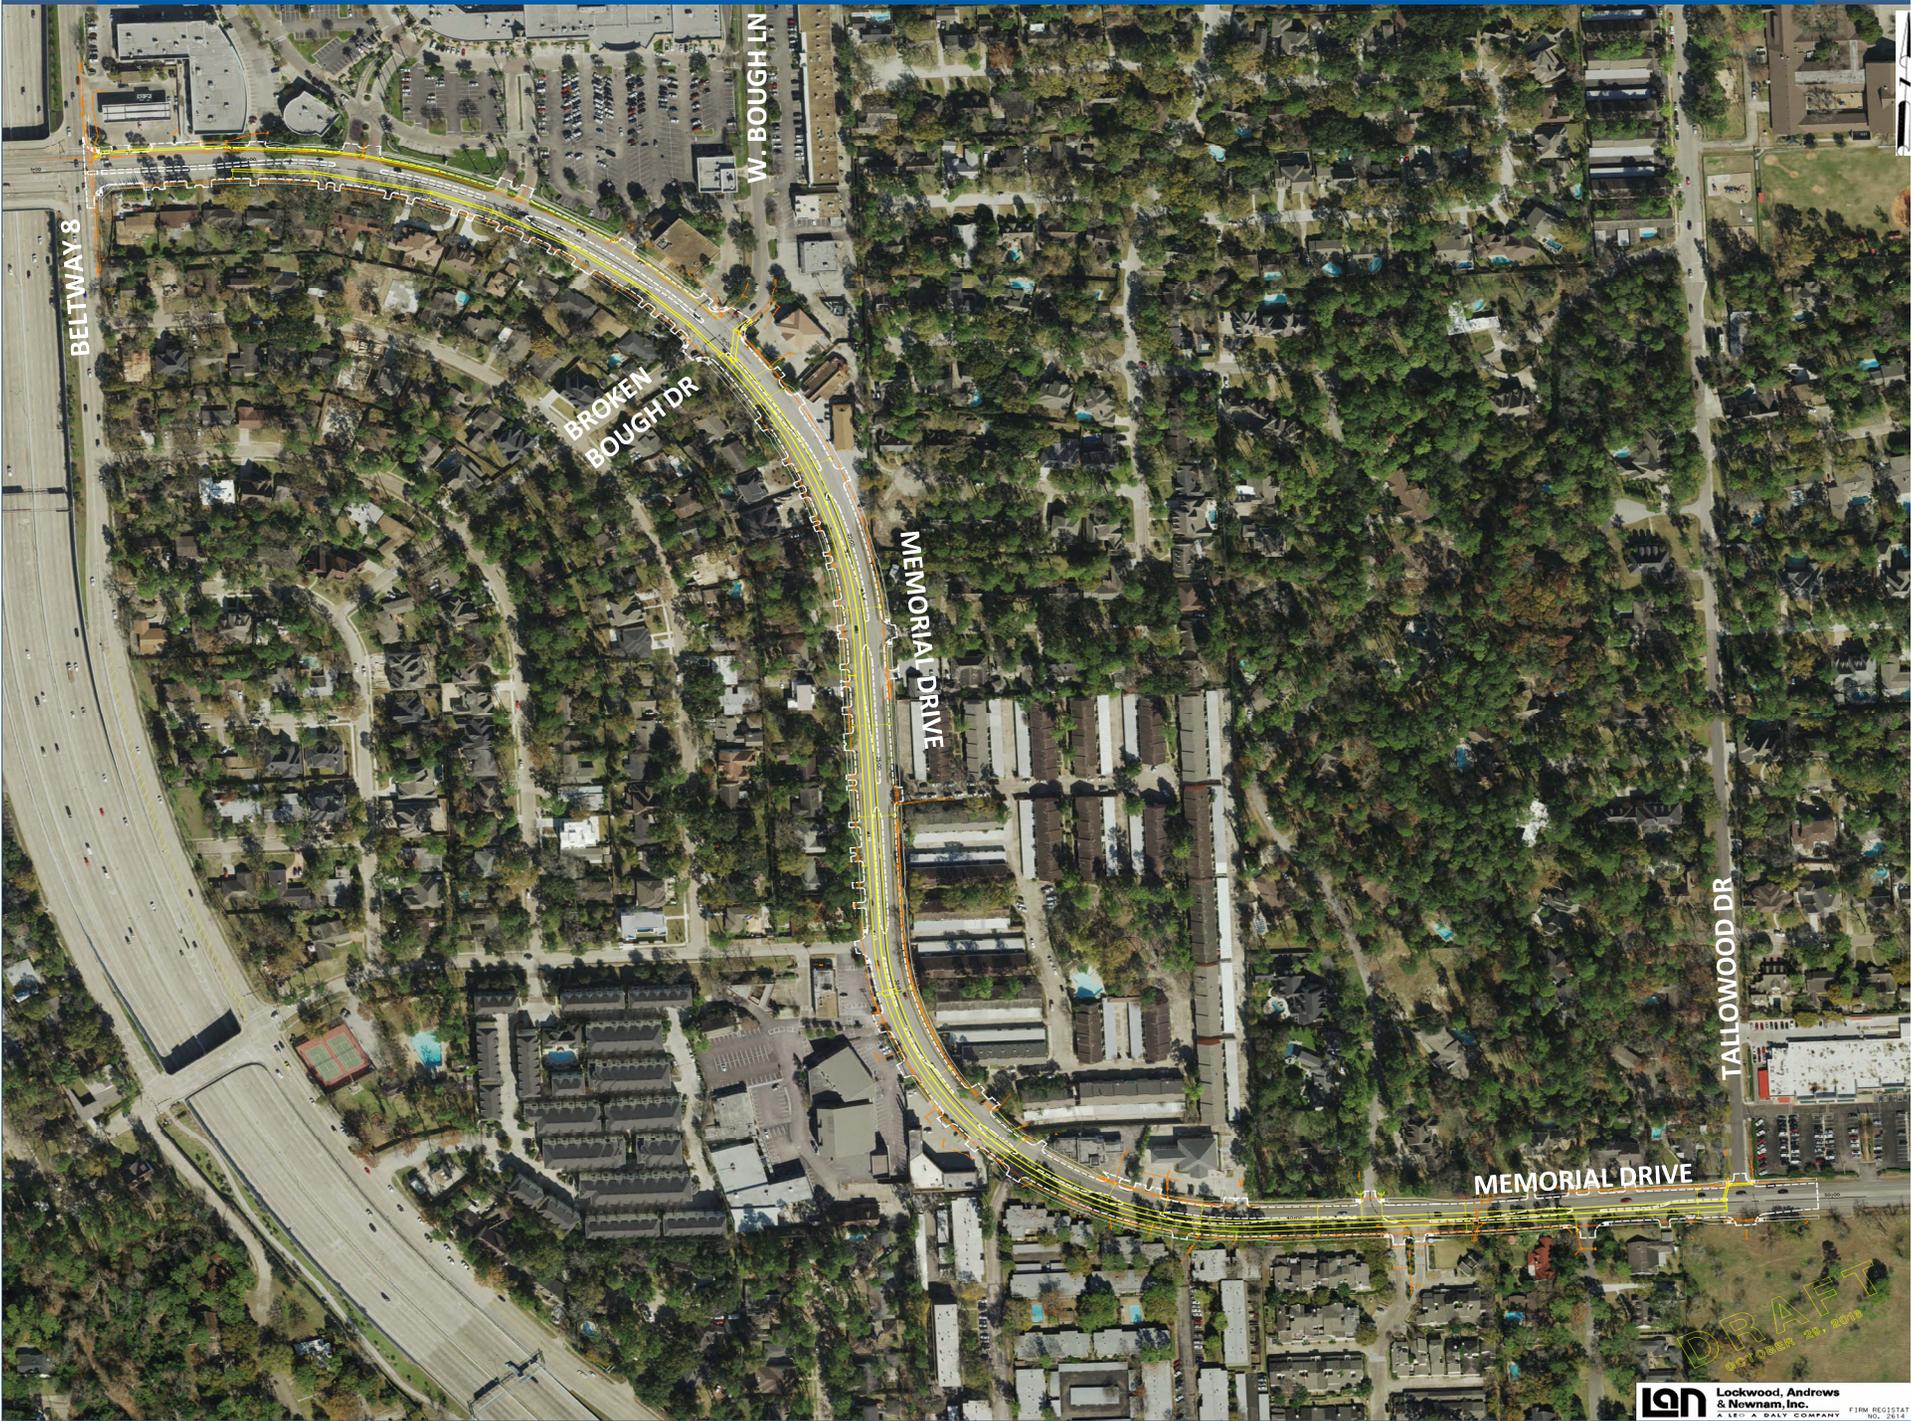

BELTWAY 8

BROKEN BOUGH DR

W. BOUGH LN


MEMORIAL DRIVE

TALLOWOOD DR


MEMORIAL DRIVE


DRAFT  
OCTOBER 28, 2018

# Typical Section

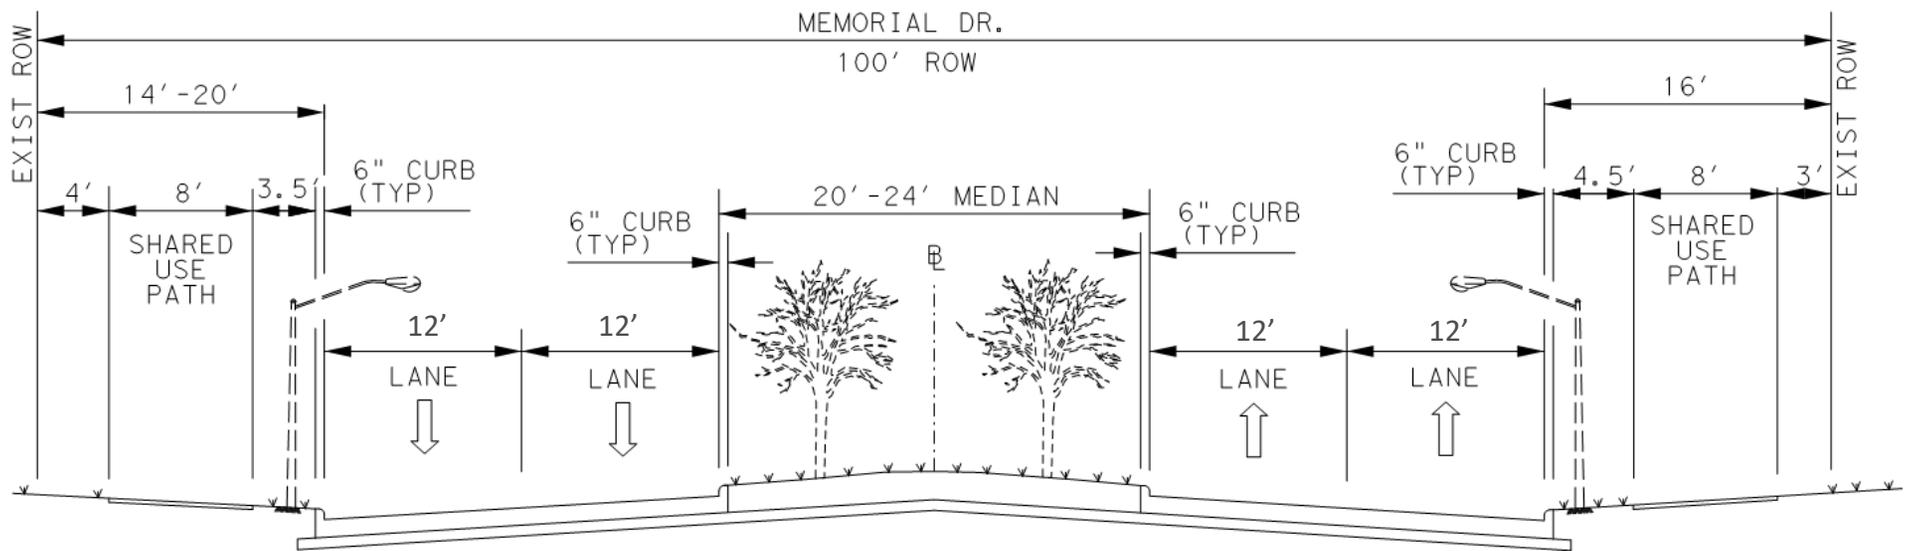

# NO CHANGE IN DRAINAGE FLOW PATTERNS

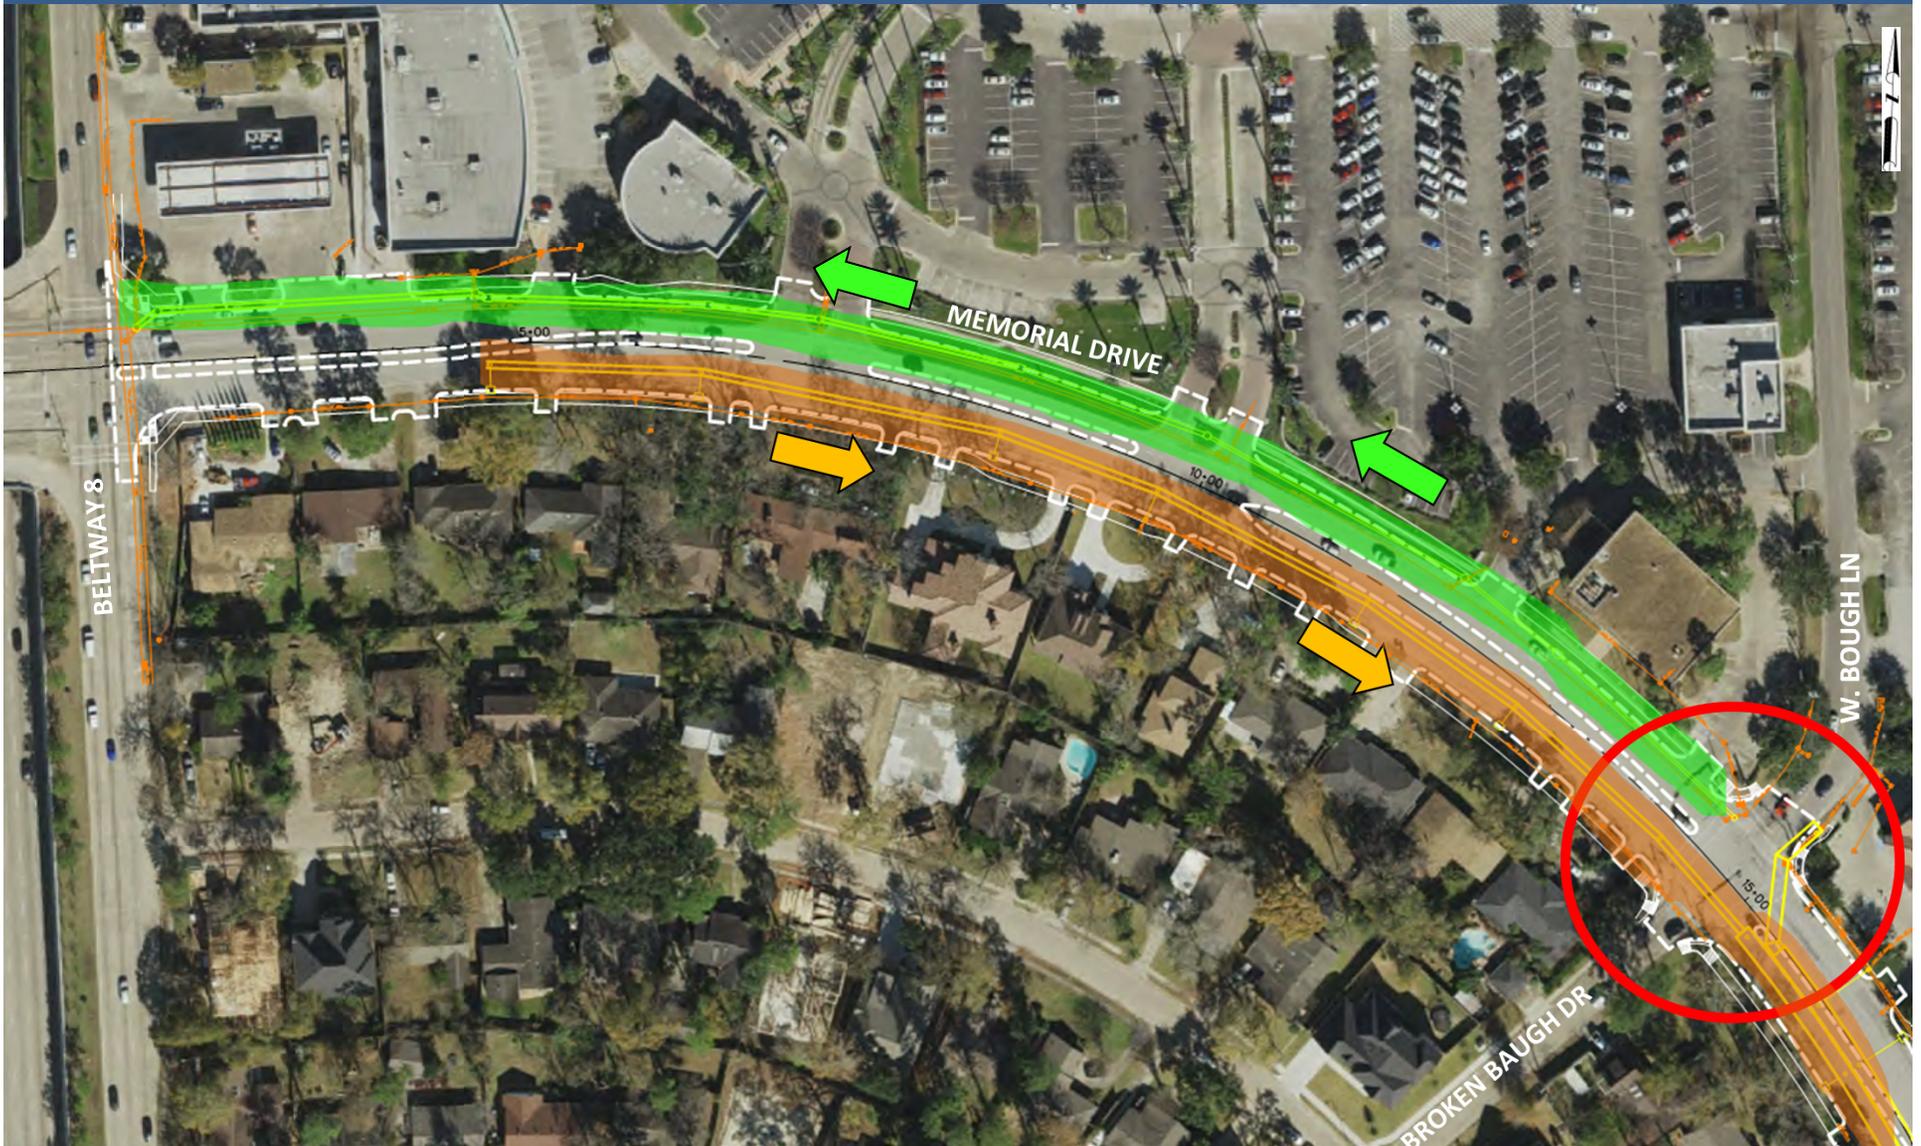

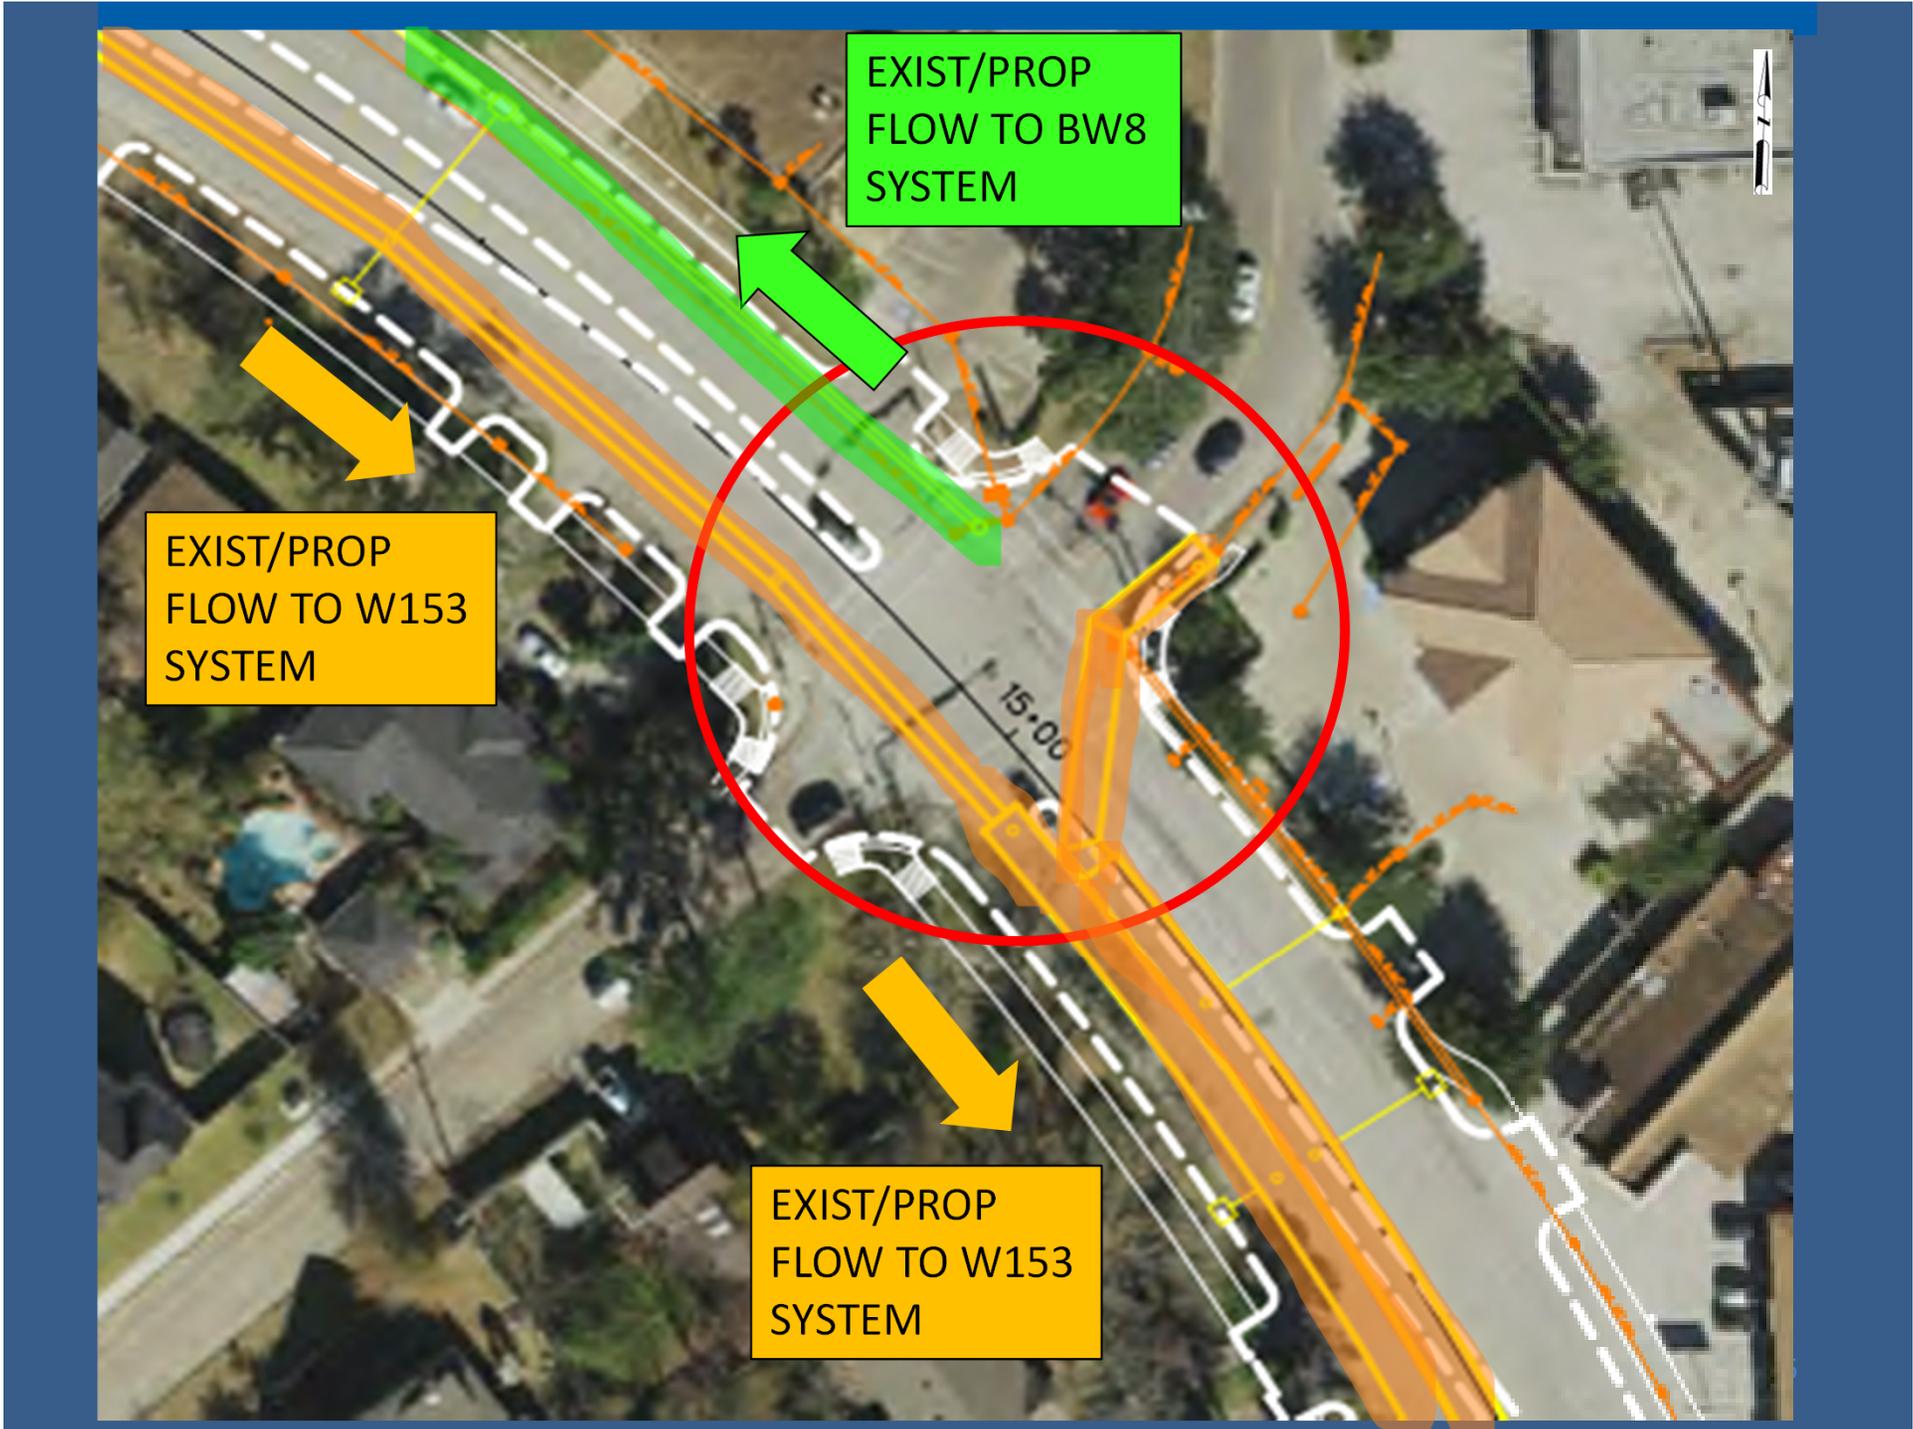

EXIST/PROP  
FLOW TO BW8  
SYSTEM

EXIST/PROP  
FLOW TO W153  
SYSTEM

EXIST/PROP  
FLOW TO W153  
SYSTEM

# Look Ahead



30% Submittal = 11/15



Public Meeting Early 2019



100% Submittal = February 2020



TxDOT Let = Summer 2020