


- LEGEND:**
- | | |
|--------------------------|---|
| ASPHALT SYMBOL | PLANTER |
| B OR BB INLET | POWER POLE |
| BUSH | POWER POLE W/LT. |
| C INLET | REFERENCE INFORMATION (FROM RECORD DRAWING) |
| CLEANOUT | SBC MANHOLE |
| COLUMN | SIGN |
| DOWN GUY | SIGNAL POLE |
| E INLET | SPRINKLER VALVE |
| ELEC MANHOLE | SPRINKLER HEAD |
| GAS VALVE | STREET LIGHT/FLOOD LIGHT |
| GATE | STREET LIGHT/PARKING LIGHT |
| GRATE INLET | TREE |
| GRATE INLET | TREE-CREPE MYRTLE |
| IRRIGATION CONTROL VALVE | TREE-PINE |
| MAIL BOX | UTILITY MARK |
| MANHOLE | WATER METER |
| | WATER VALVE |
-
- | | |
|---------------------------|-------------------------|
| BRUSH ROW | DITCH/SWALE CENTER LINE |
| EASEMENT OR BUILDING LINE | FENCE |
| GAS LINE | GUARD RAIL |
| HEDGE ROW OR TREE LINE | HIGH BANK |
| OVERHEAD POWER LINE | SANITARY SEWER LINE |
| STORM LINE | TELEPHONE LINE |
| UG STREET LIGHT CABLE | WATER LINE |
-
- ABBREVIATIONS:**
- | | | | |
|----------|--------------------|-------|--------------|
| E./ESMT. | EASEMENT | I.R. | IRON ROD |
| B.L. | BUILDING LINE | I.P. | IRON PIPE |
| STM. | STORM | CONC. | CONCRETE |
| SAN. | SANITARY | LT | LIGHT |
| SWR. | SEWER | UG | UNDER GROUND |
| N.F.I.F. | NOT FOUND IN FIELD | | |

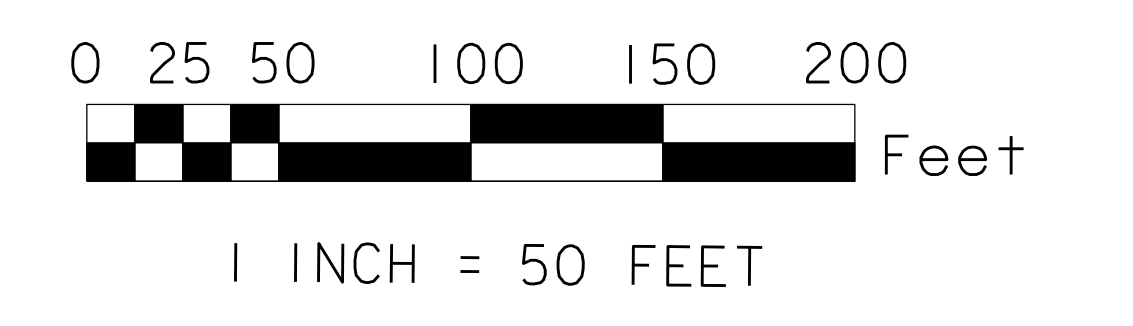

**DRAFT
PRELIMINARY
SUBJECT TO CHANGE**

MEMORIAL CITY
REDEVELOPMENT
AUTHORITY

LAN Lockwood, Andrews
& Newnam, Inc.
A LEON ADALY COMPANY

MEMORIAL DRIVE DRAINAGE
AND MOBILITY IMPROVEMENTS
WBS No.: N-T17000-031B-3
EXISTING PROJECT SURVEY

CITY OF HOUSTON
DEPARTMENT OF PUBLIC WORKS AND ENGINEERING

WATER	WASTEWATER	TRAFFIC
ST. & BRIDGE	STORMWATER	SWD
FILE NO.:	FACILITY	
DRAWING SCALE:	CITY DWG NO.	
HORZ = 1" = 50'		
SHEET:	1 OF 1	

POSTED/DESIGN SPEED = 35 MPH

SUSERR0005 8/1/15