



MEMORIAL DRIVE TYPICAL SECTION

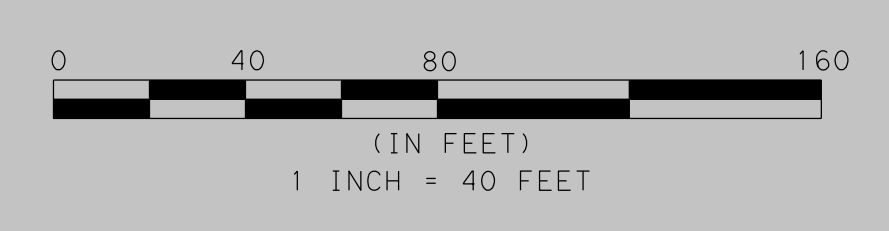

PRELIMINARY
SUBJECT TO
CHANGE

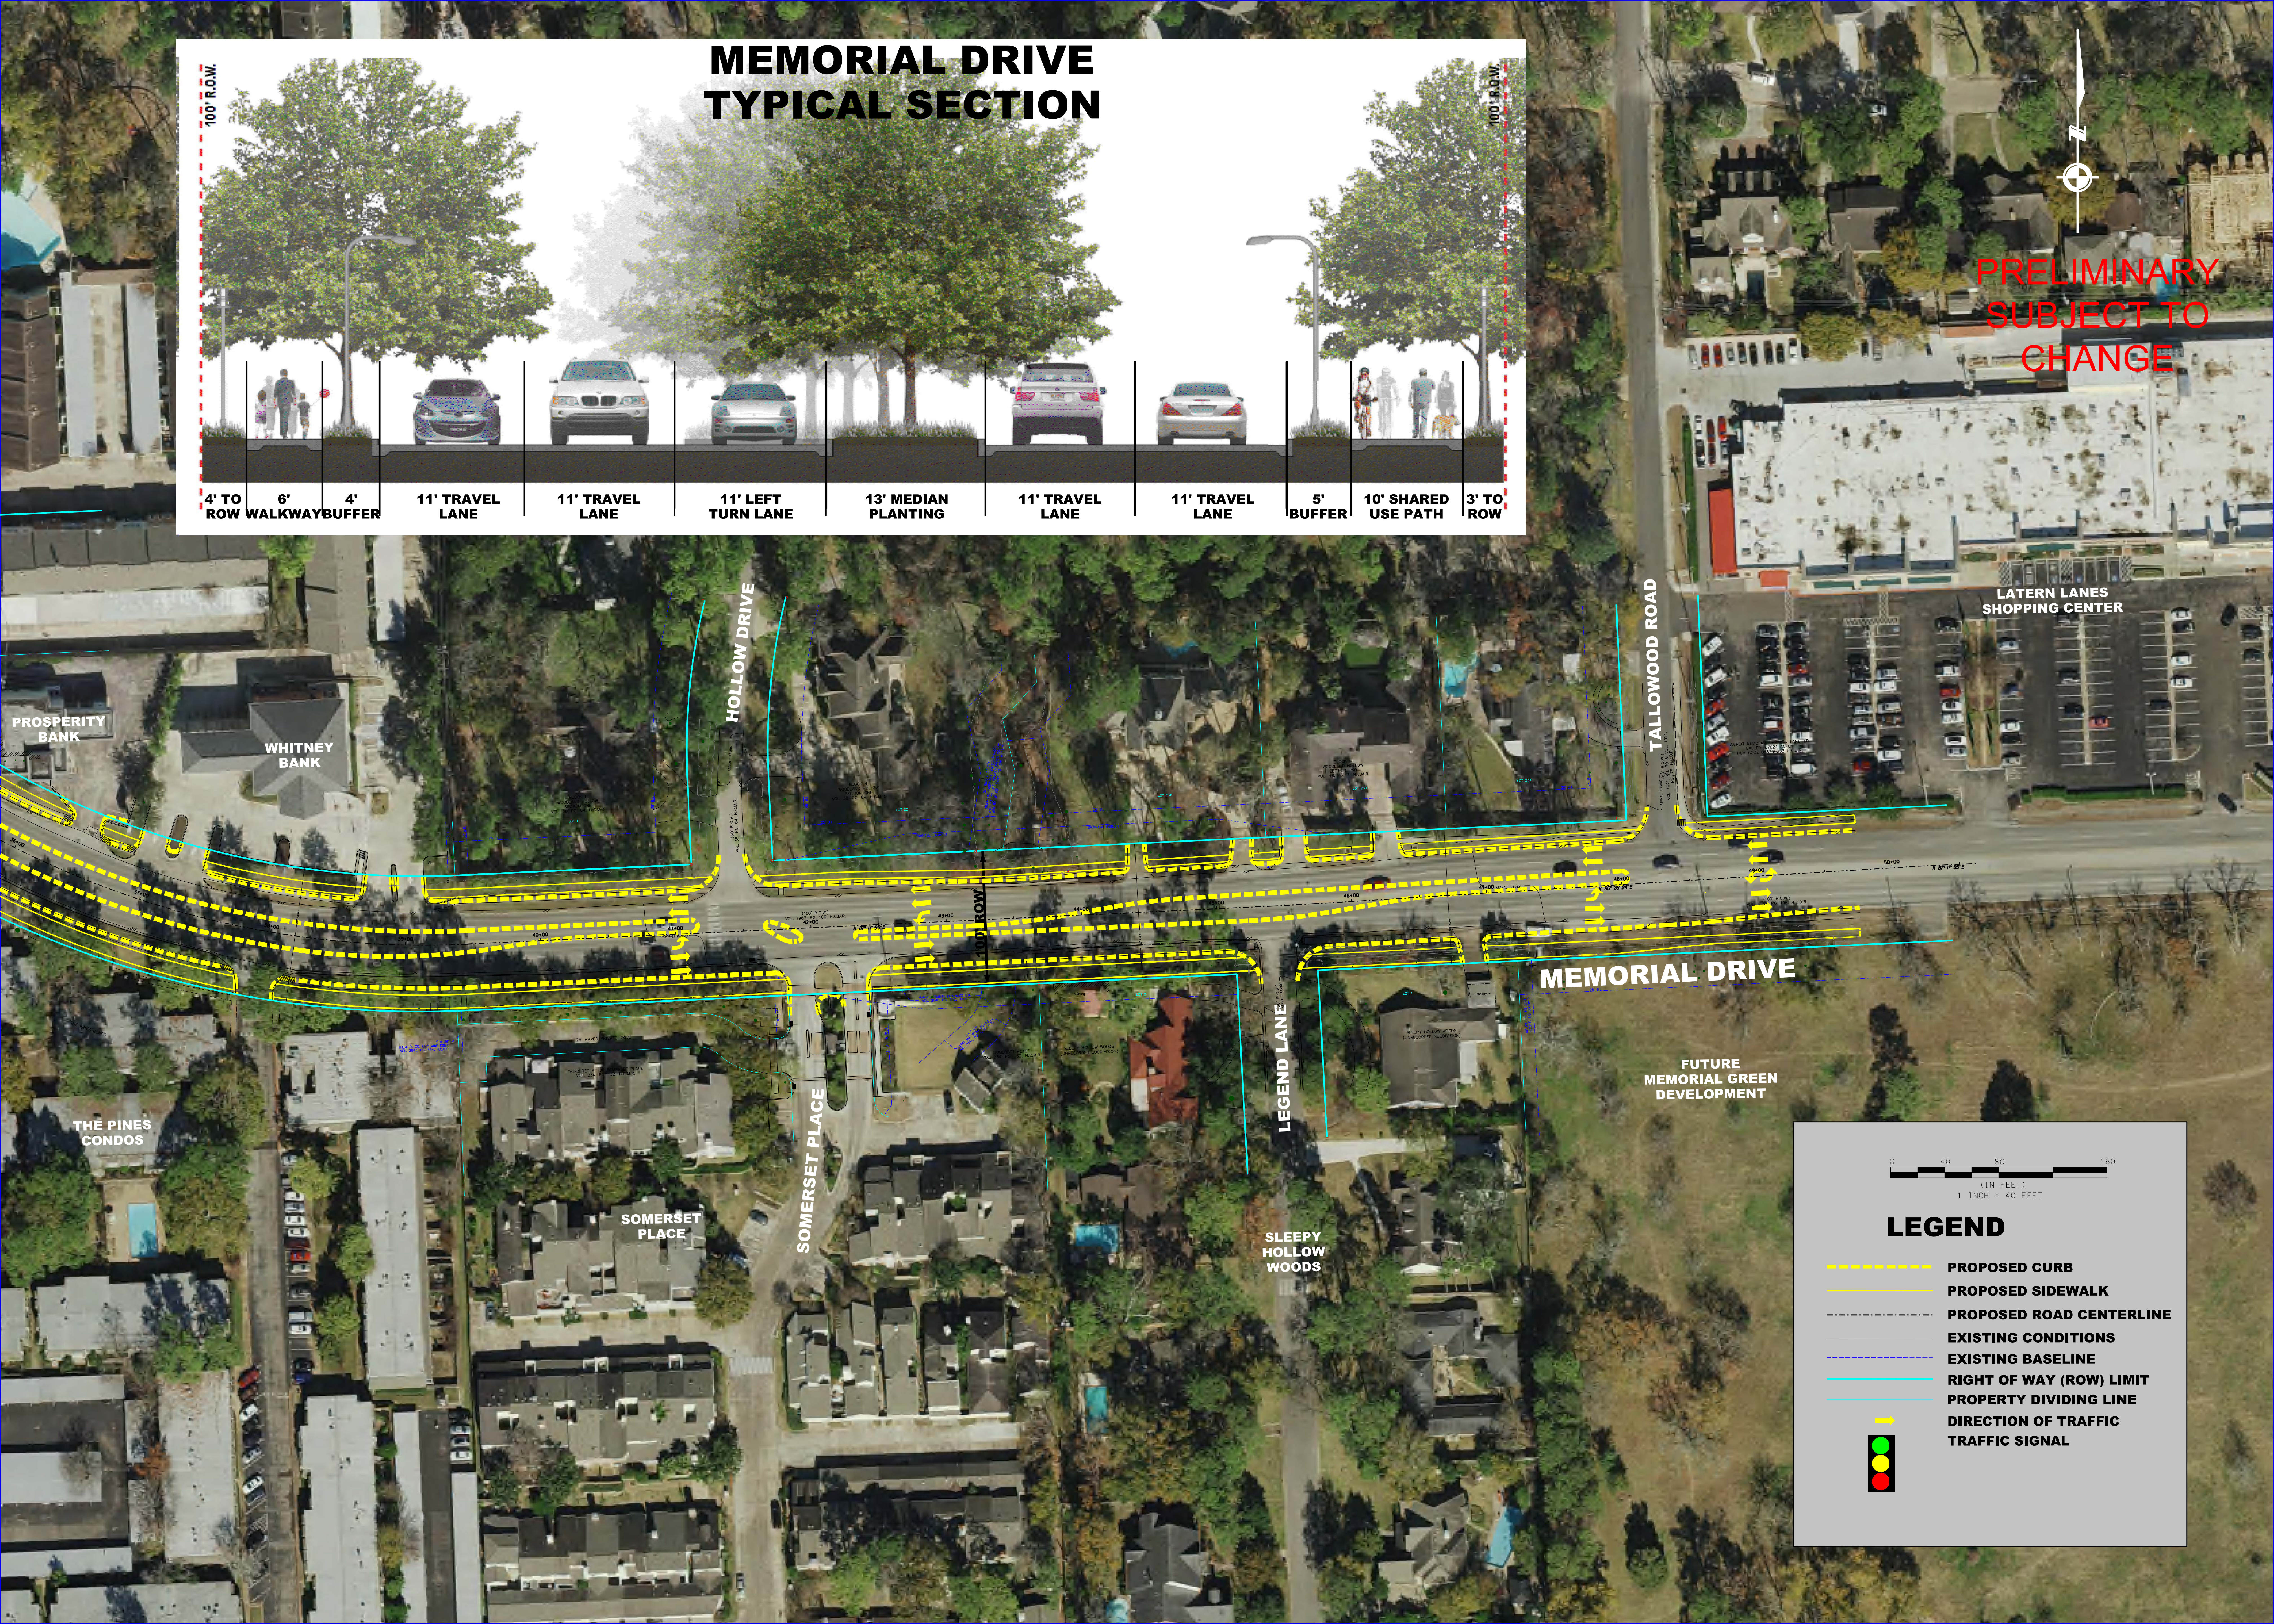

LEGEND

- PROPOSED CURB
- PROPOSED SIDEWALK
- PROPOSED ROAD CENTERLINE
- EXISTING CONDITIONS
- EXISTING BASELINE
- RIGHT OF WAY (ROW) LIMIT
- PROPERTY DIVIDING LINE
- DIRECTION OF TRAFFIC
- TRAFFIC SIGNAL